

Technical Information


BRISTOL GATE

Tel: 01782 339348 Fax: 01782 339349


sales@centrewire.com

www.centrewire.com

Mossfield Road, Adderley Green, Longton, Stoke-on-Trent, ST3 5BW

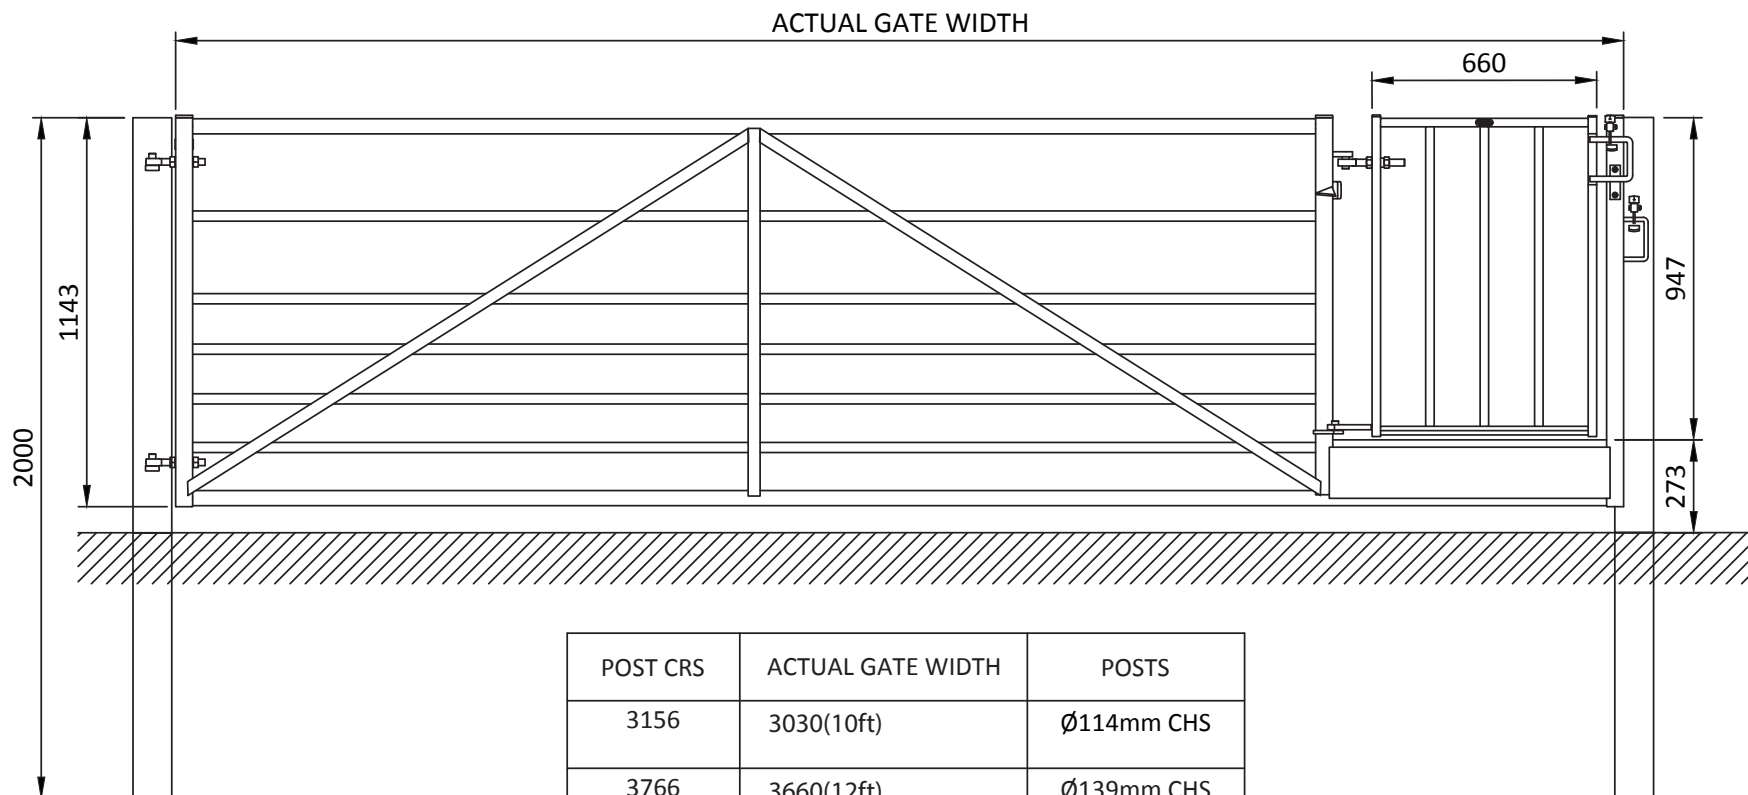

POST CRS	ACTUAL GATE WIDTH	POSTS
3156	3030(10ft)	Ø114mm CHS
3766	3660(12ft)	Ø139mm CHS
4681	4575(15ft)	Ø139mm CHS

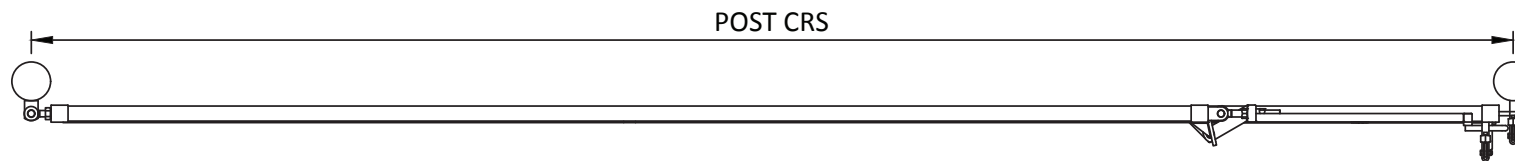

If you need any further advice/guidance regarding the installations of any of our products please contact the office.

