

Technical Information

ESTATE FENCING


Tel: 01782 339348 Fax: 01782 339349

sales@centrewire.com


www.centrewire.com

Mossfield Road, Adderley Green, Longton, Stoke-on-Trent, ST3 5BW


Please check that you have all the required components on site to complete the installation

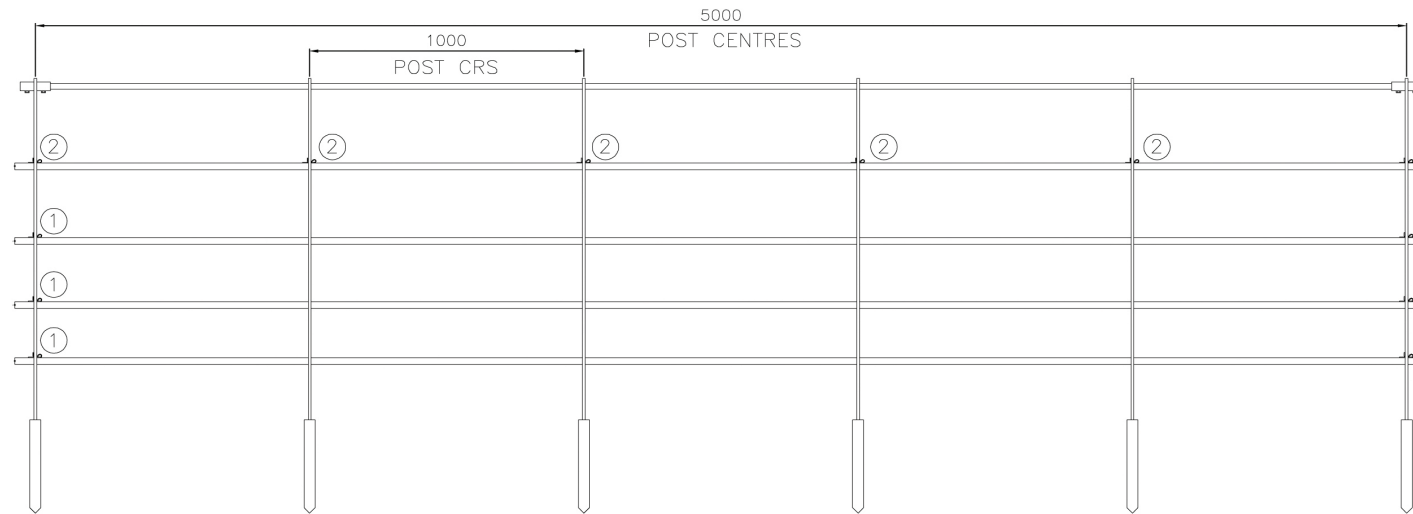

DEVILS CLAW
GROUND FIXING

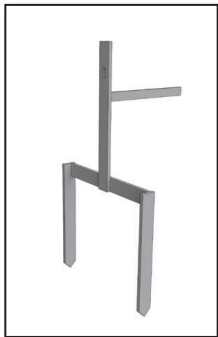

THRUST PLATE
GROUND FIXING

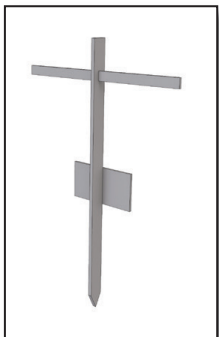

FIXING DETAIL

