

Technical Information


RECTANGULAR HEAVY DUTY VEHICLE BARRIER

Tel: 01782 339348 Fax: 01782 339349


sales@centrewire.com

www.centrewire.com

Mossfield Road, Adderley Green, Longton, Stoke-on-Trent, ST3 5BW

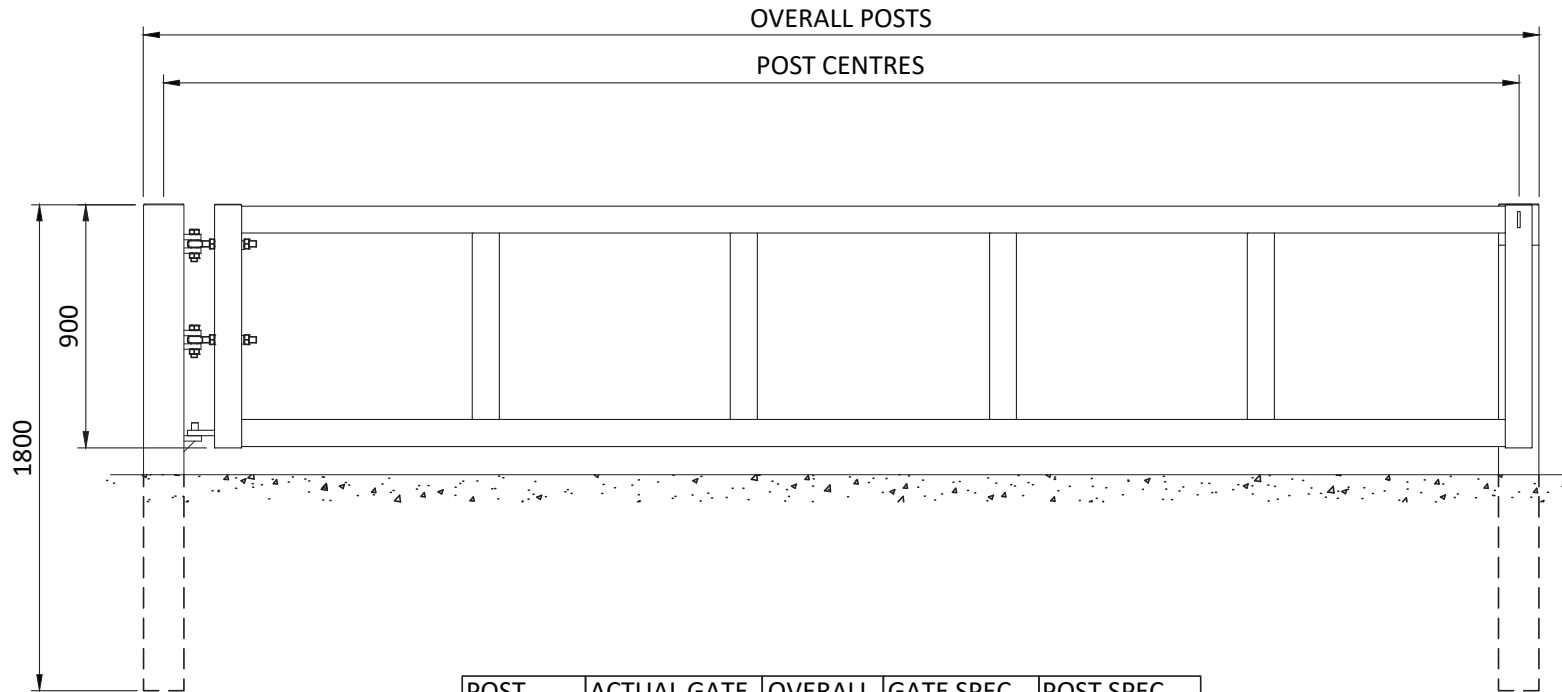

POST CENTRES	ACTUAL GATE LENGTH	OVERALL POSTS	GATE SPEC	POST SPEC
3190	(10') 3050	3340	100X50 RHS	150X150 RHS
3800	(12') 3660	3950	100X50 RHS	150X150 RHS
4410	(14') 4270	4560	100X50 RHS	150X150 RHS
5020	(16') 4880	5170	100X50 RHS	150X150 RHS

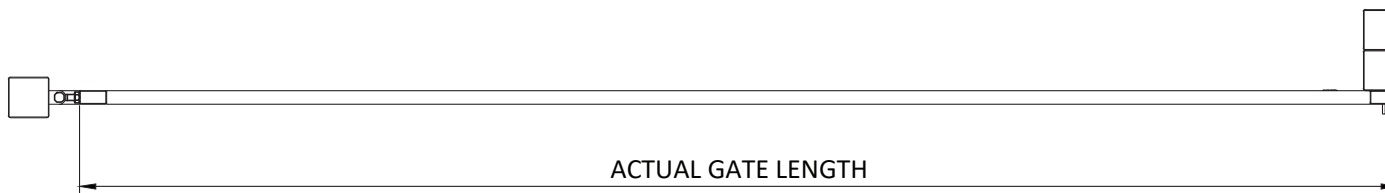

If you need any further advice/guidance regarding the installations of any of our products please contact the office.

Centrewire[®]